


\\server1\projects\2014\2014-0001\11\11-10001-0001.dwg - 11/10/2014 10:00:00 AM

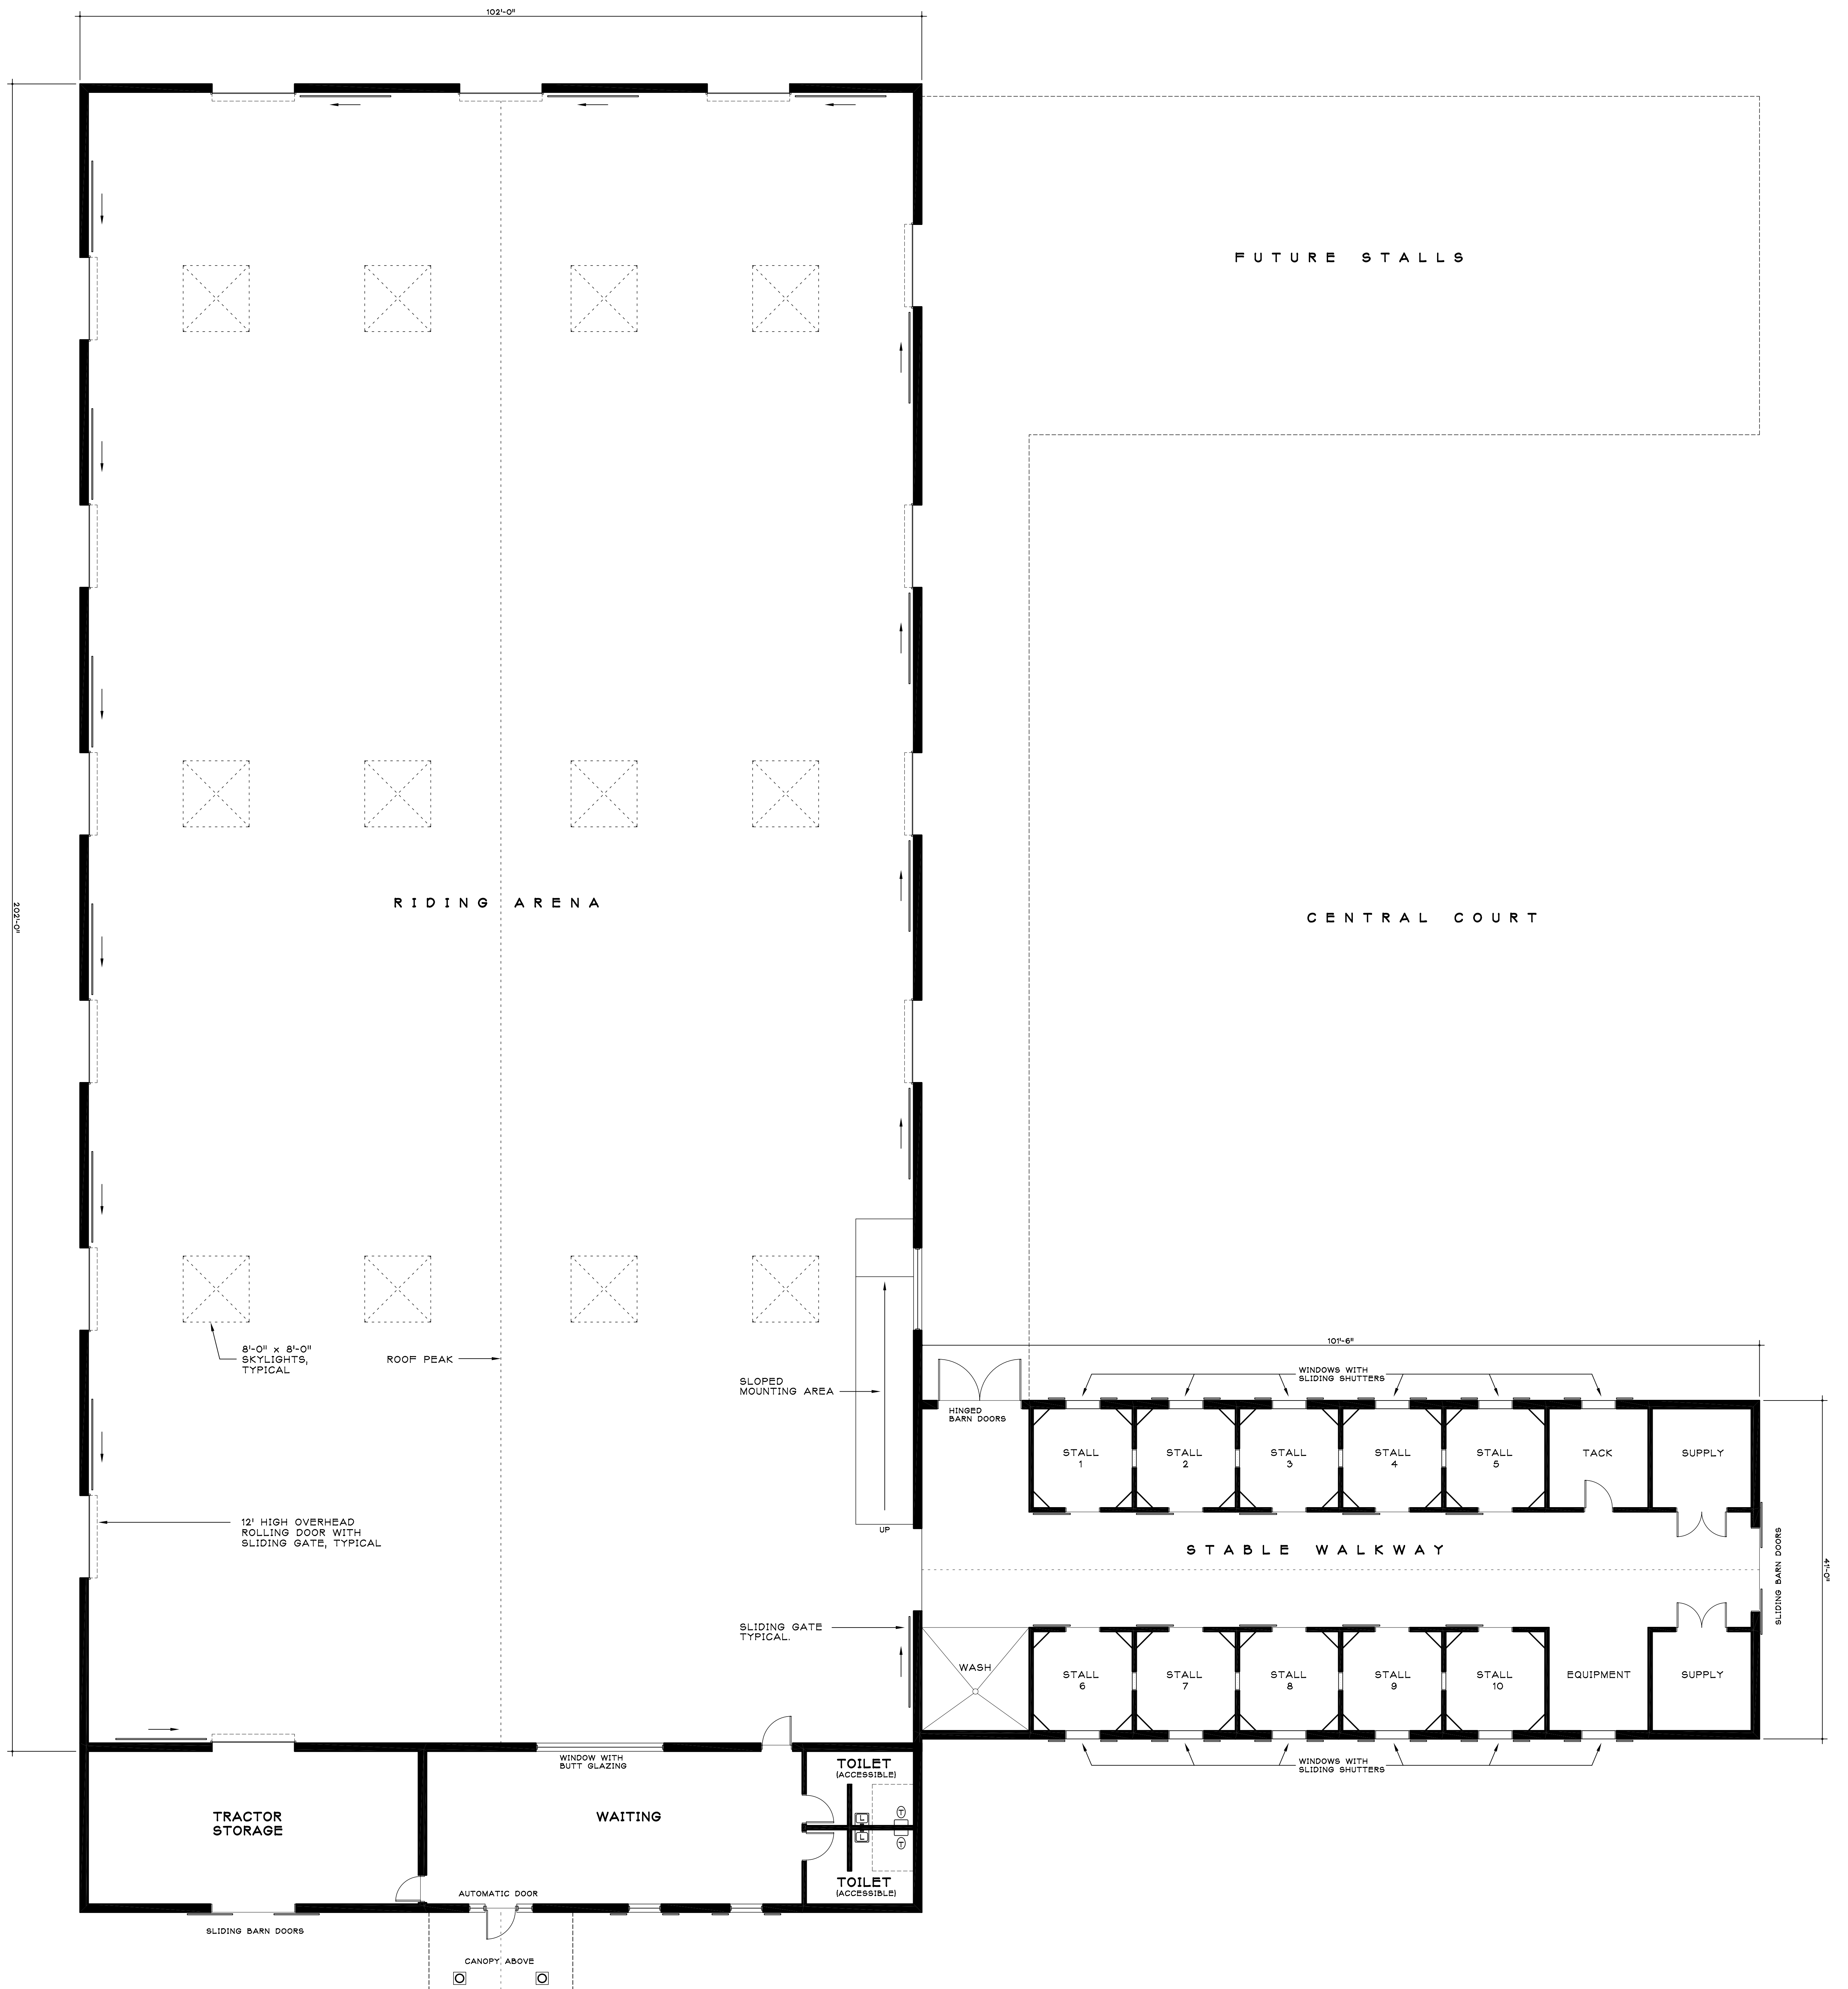

PROPOSED FLOOR PLAN  
1/8" = 1'-0"